


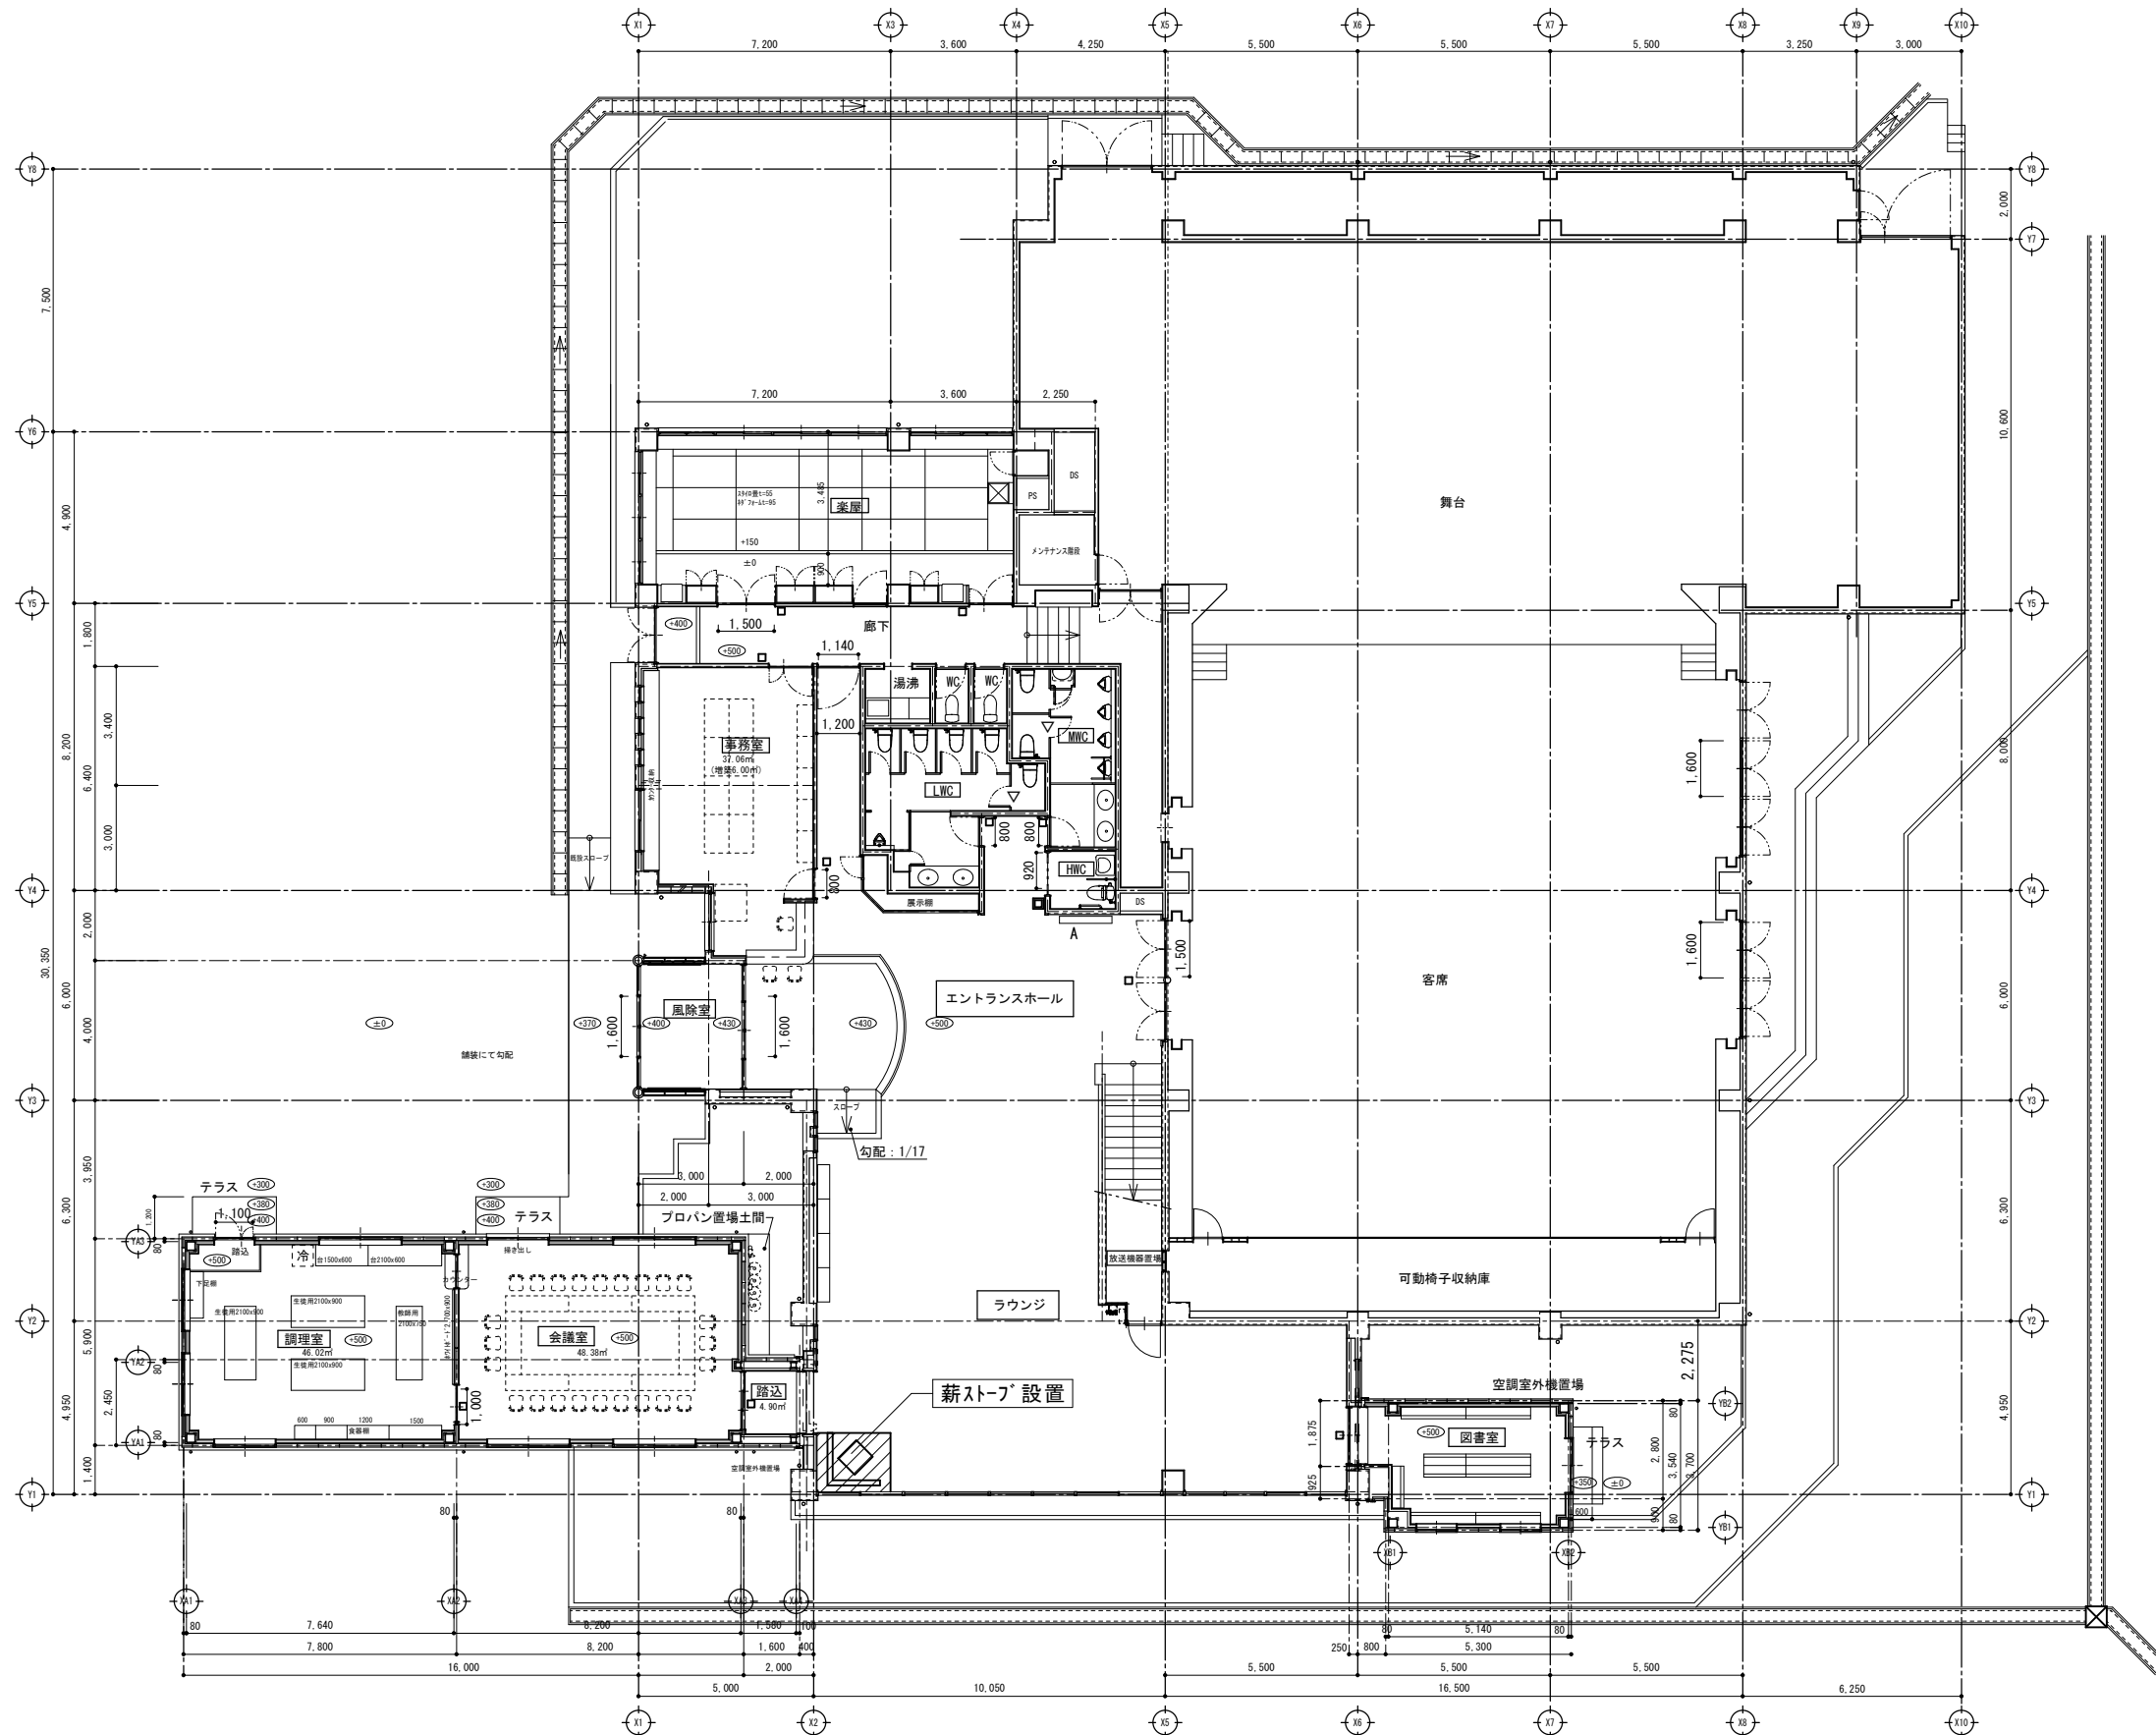

工事名		
図面名		
1 階平面図		
校 関	設 計	縮尺 A2:1/150 A3:1/212

