

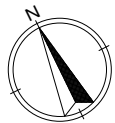


改修前 地階平面図 S=1/200

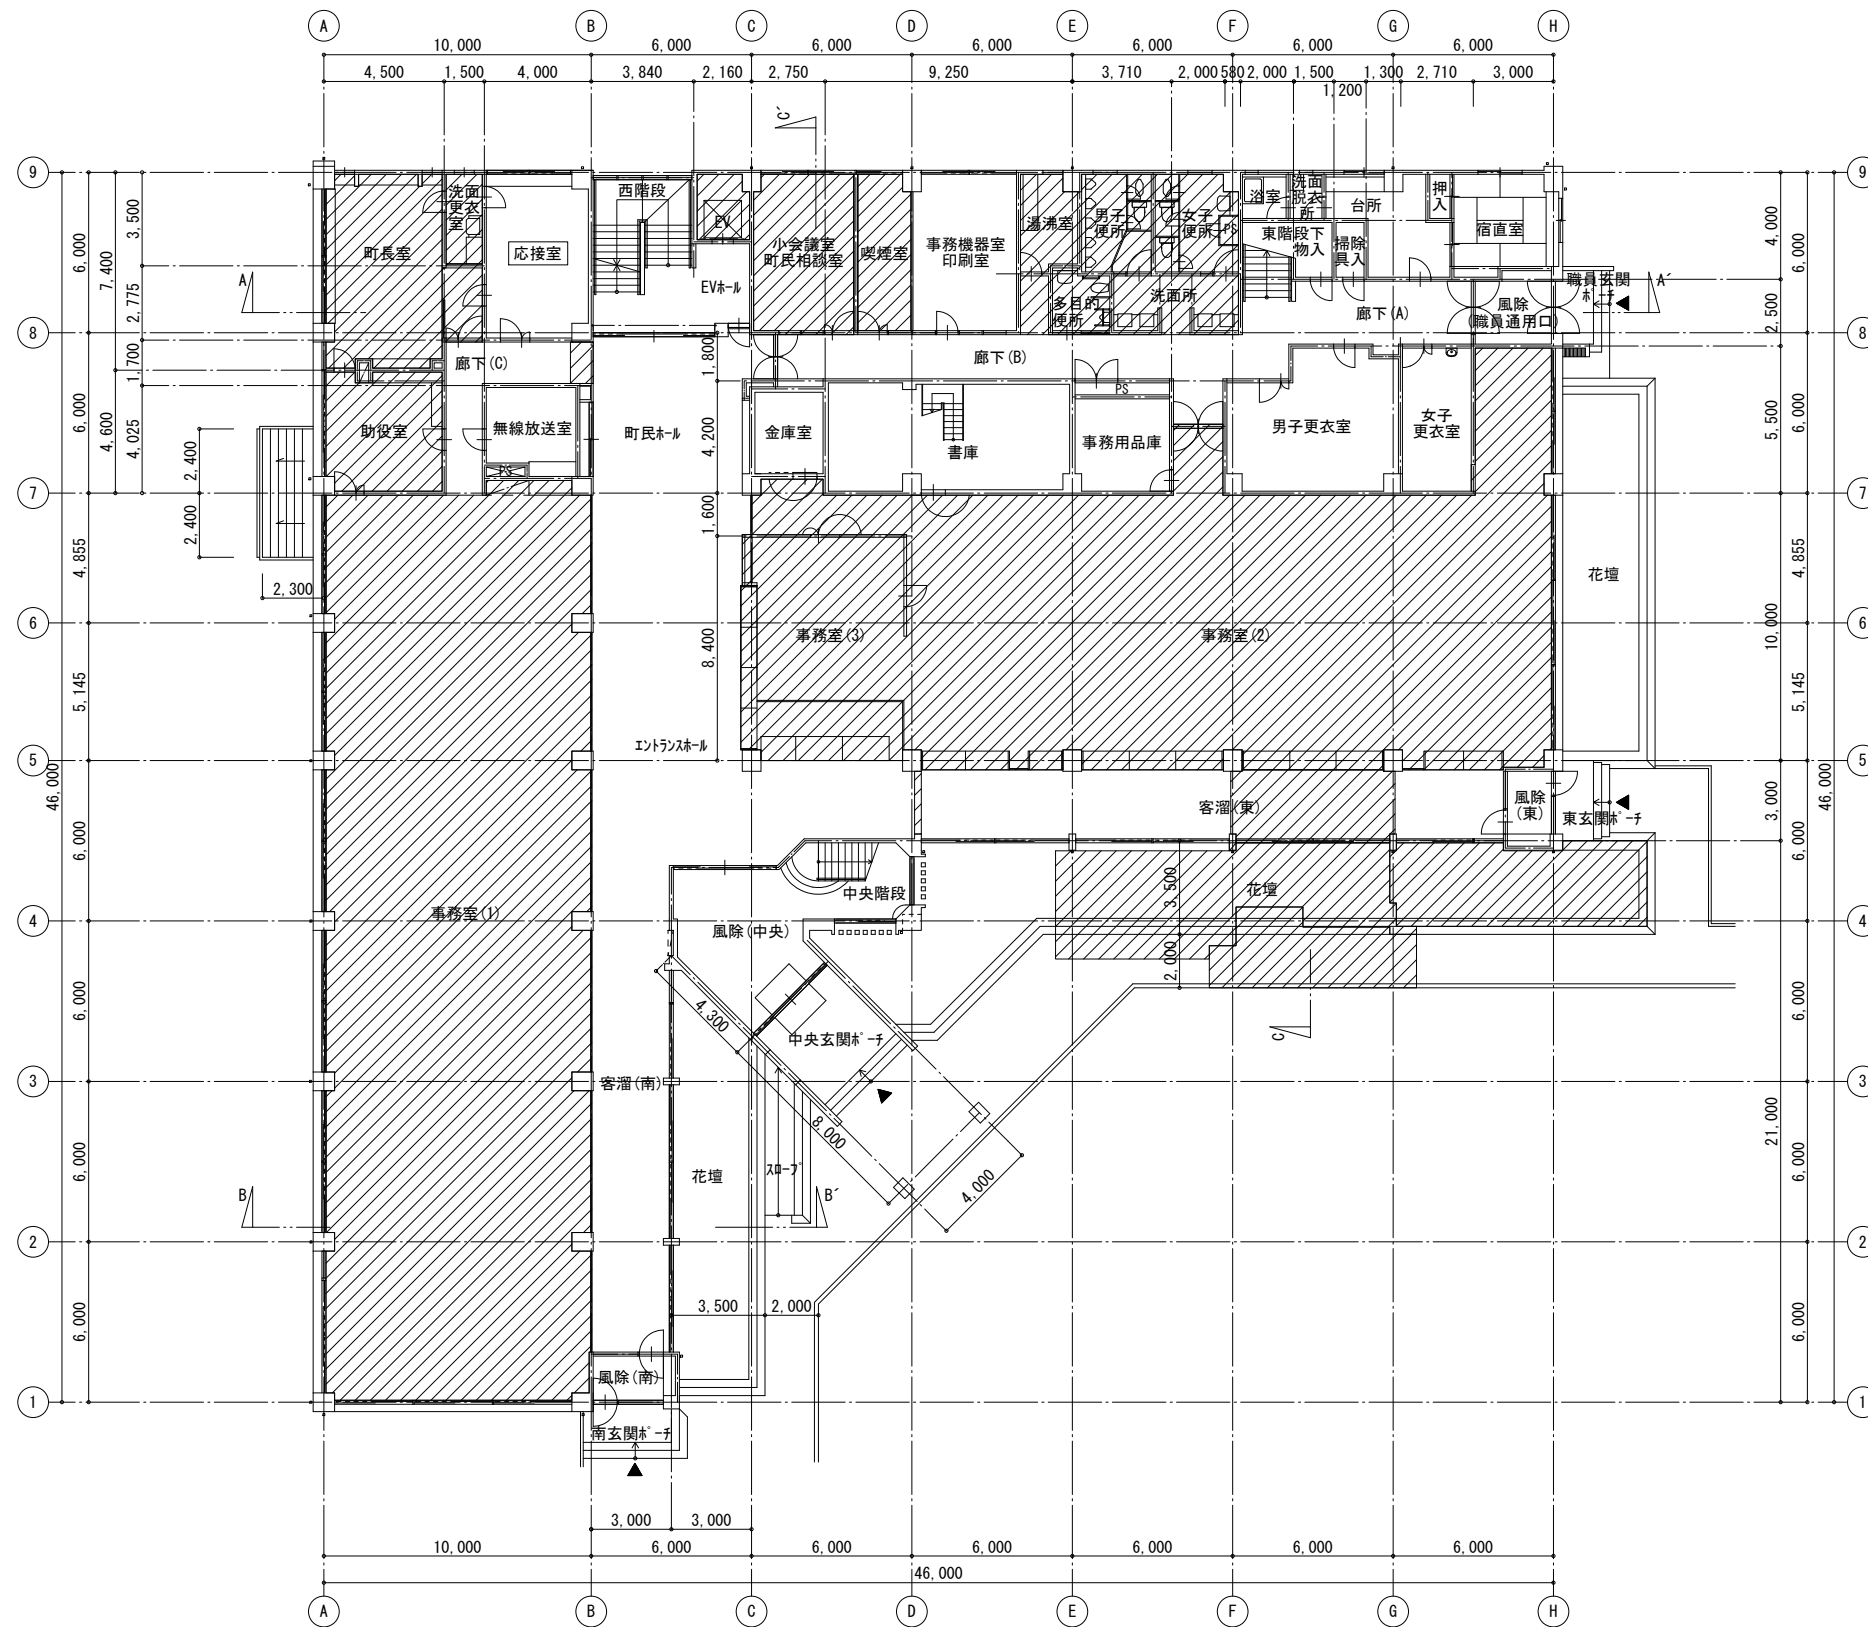

改修前 1階平面図 S=1/200

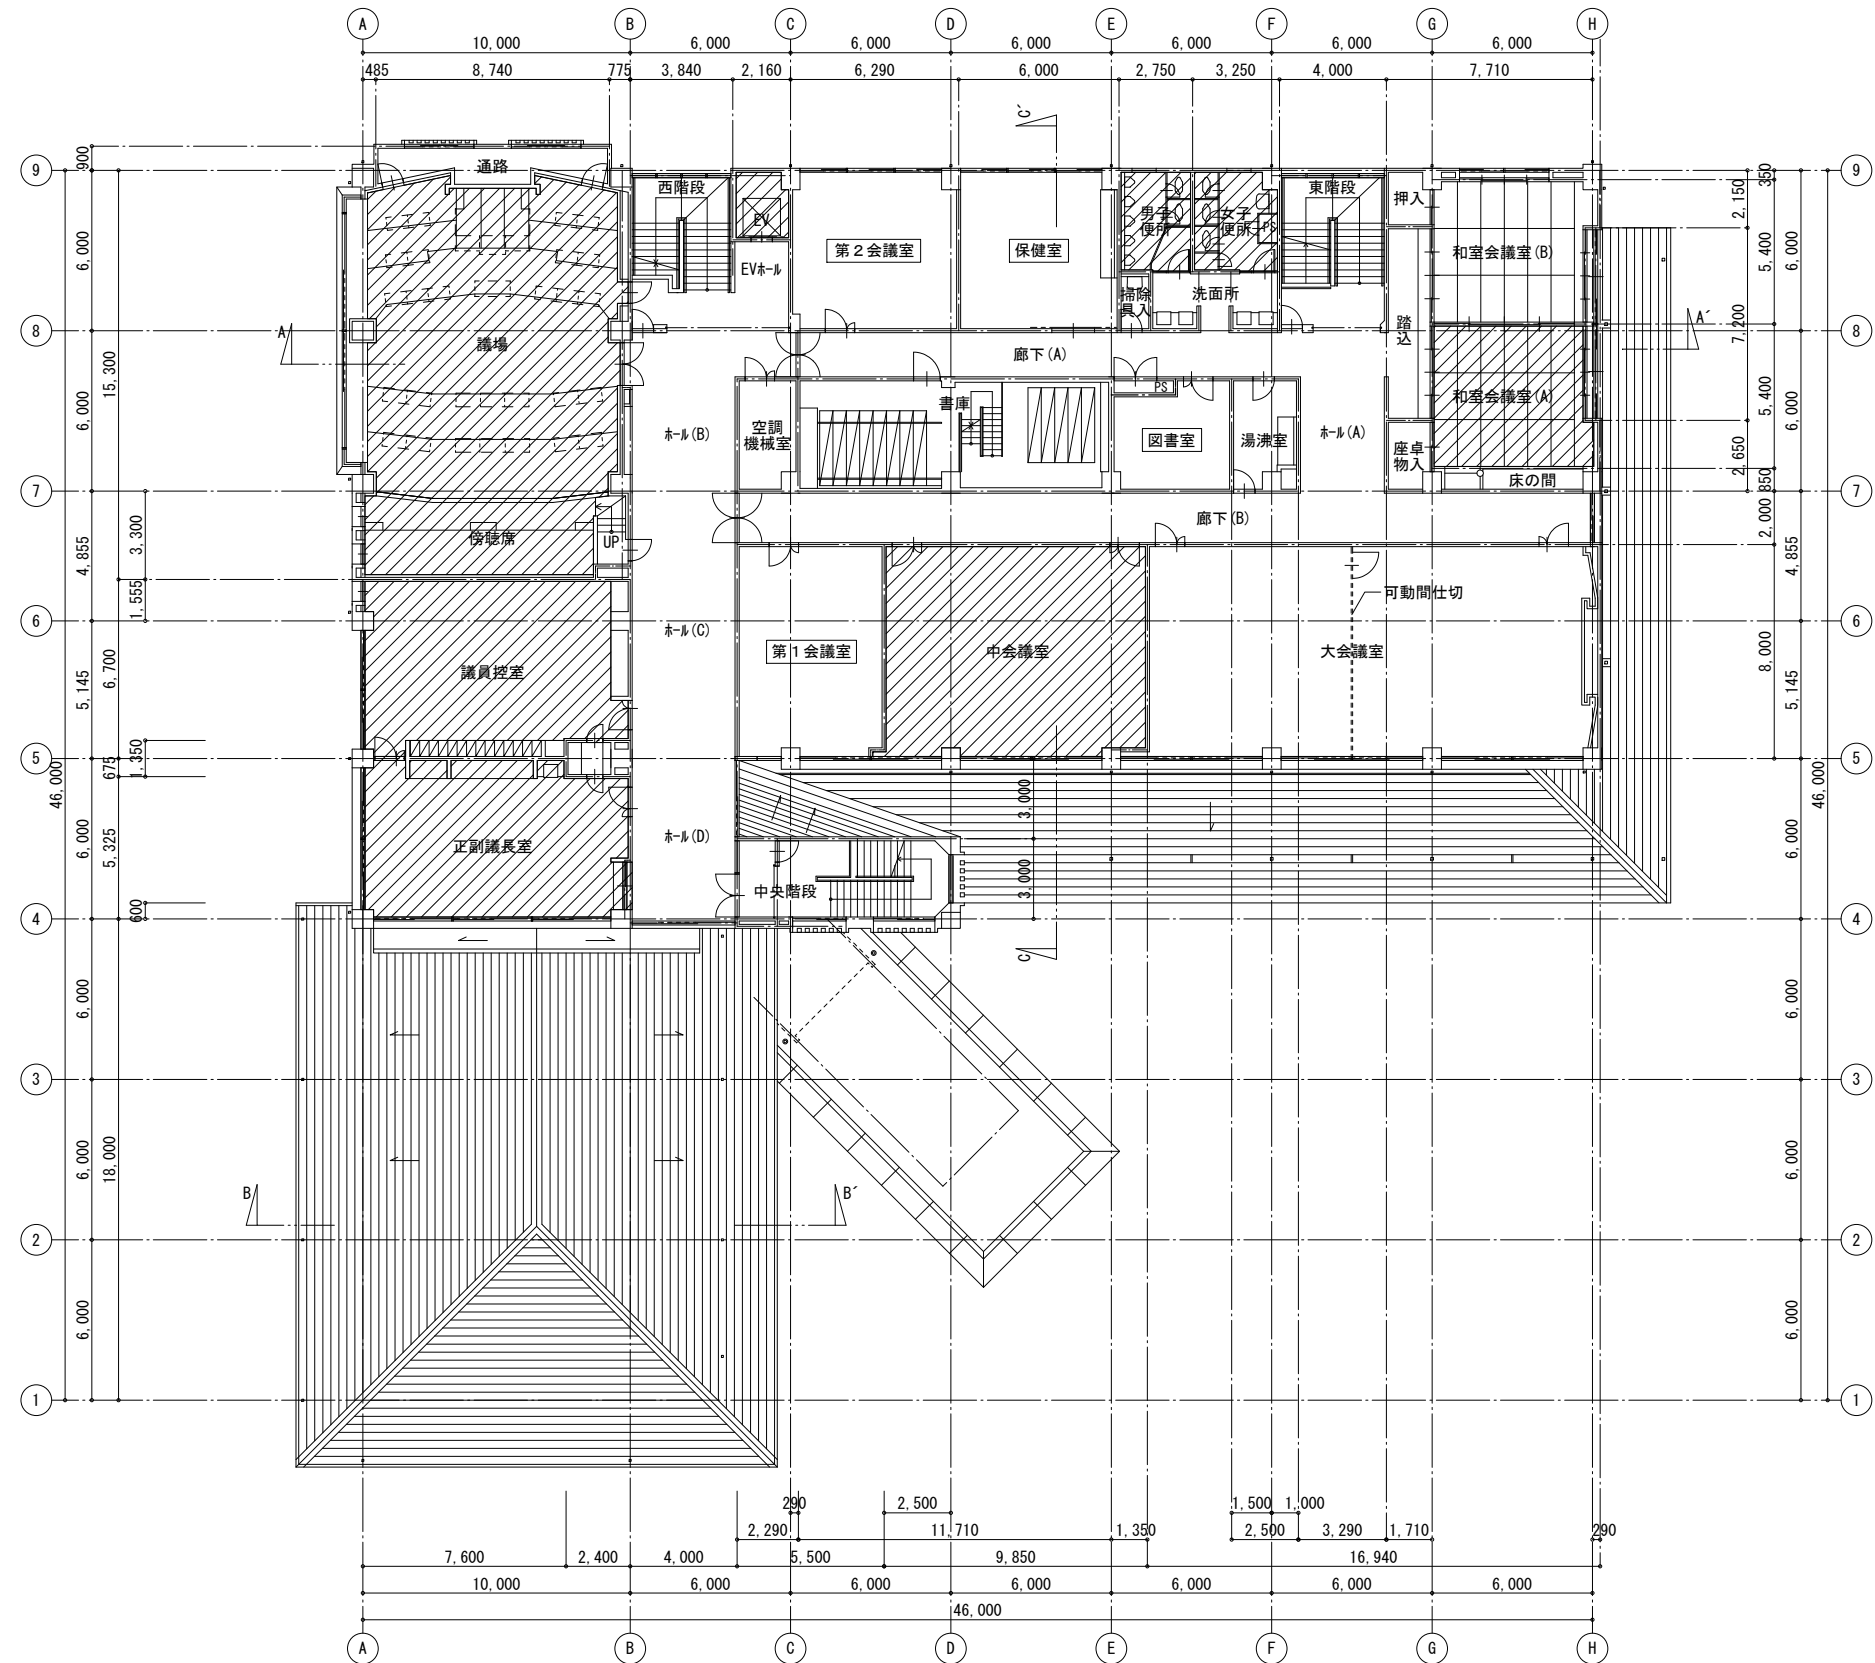

改修前 2階平面図 S=1/200