




○位置図（小杉川）

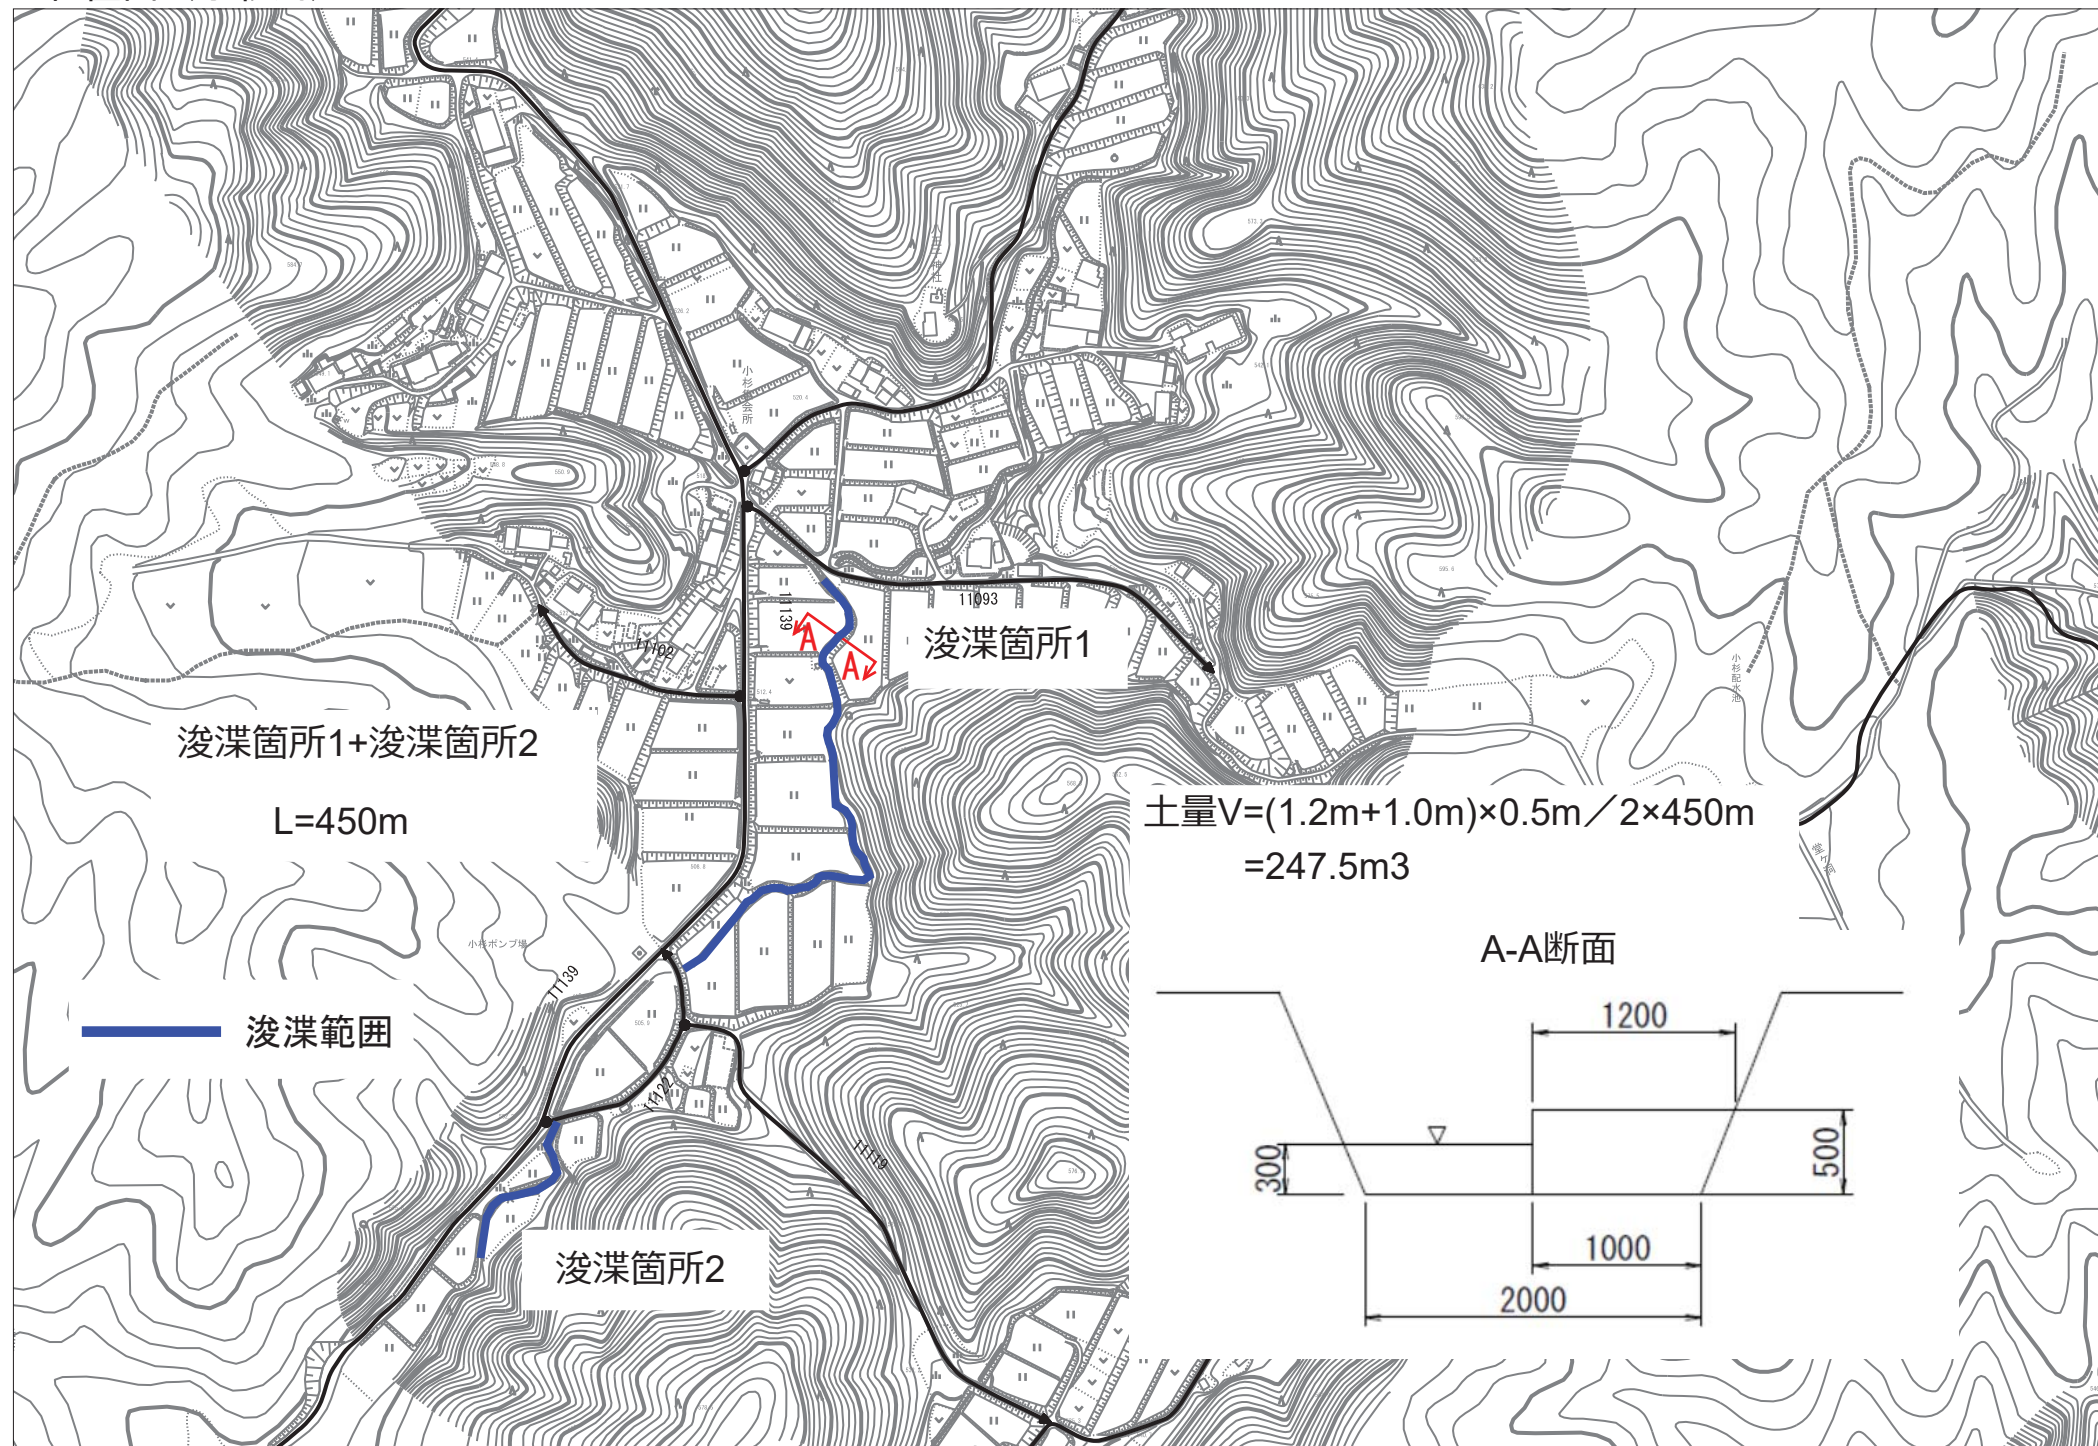

○大舟川 位置図 (1)

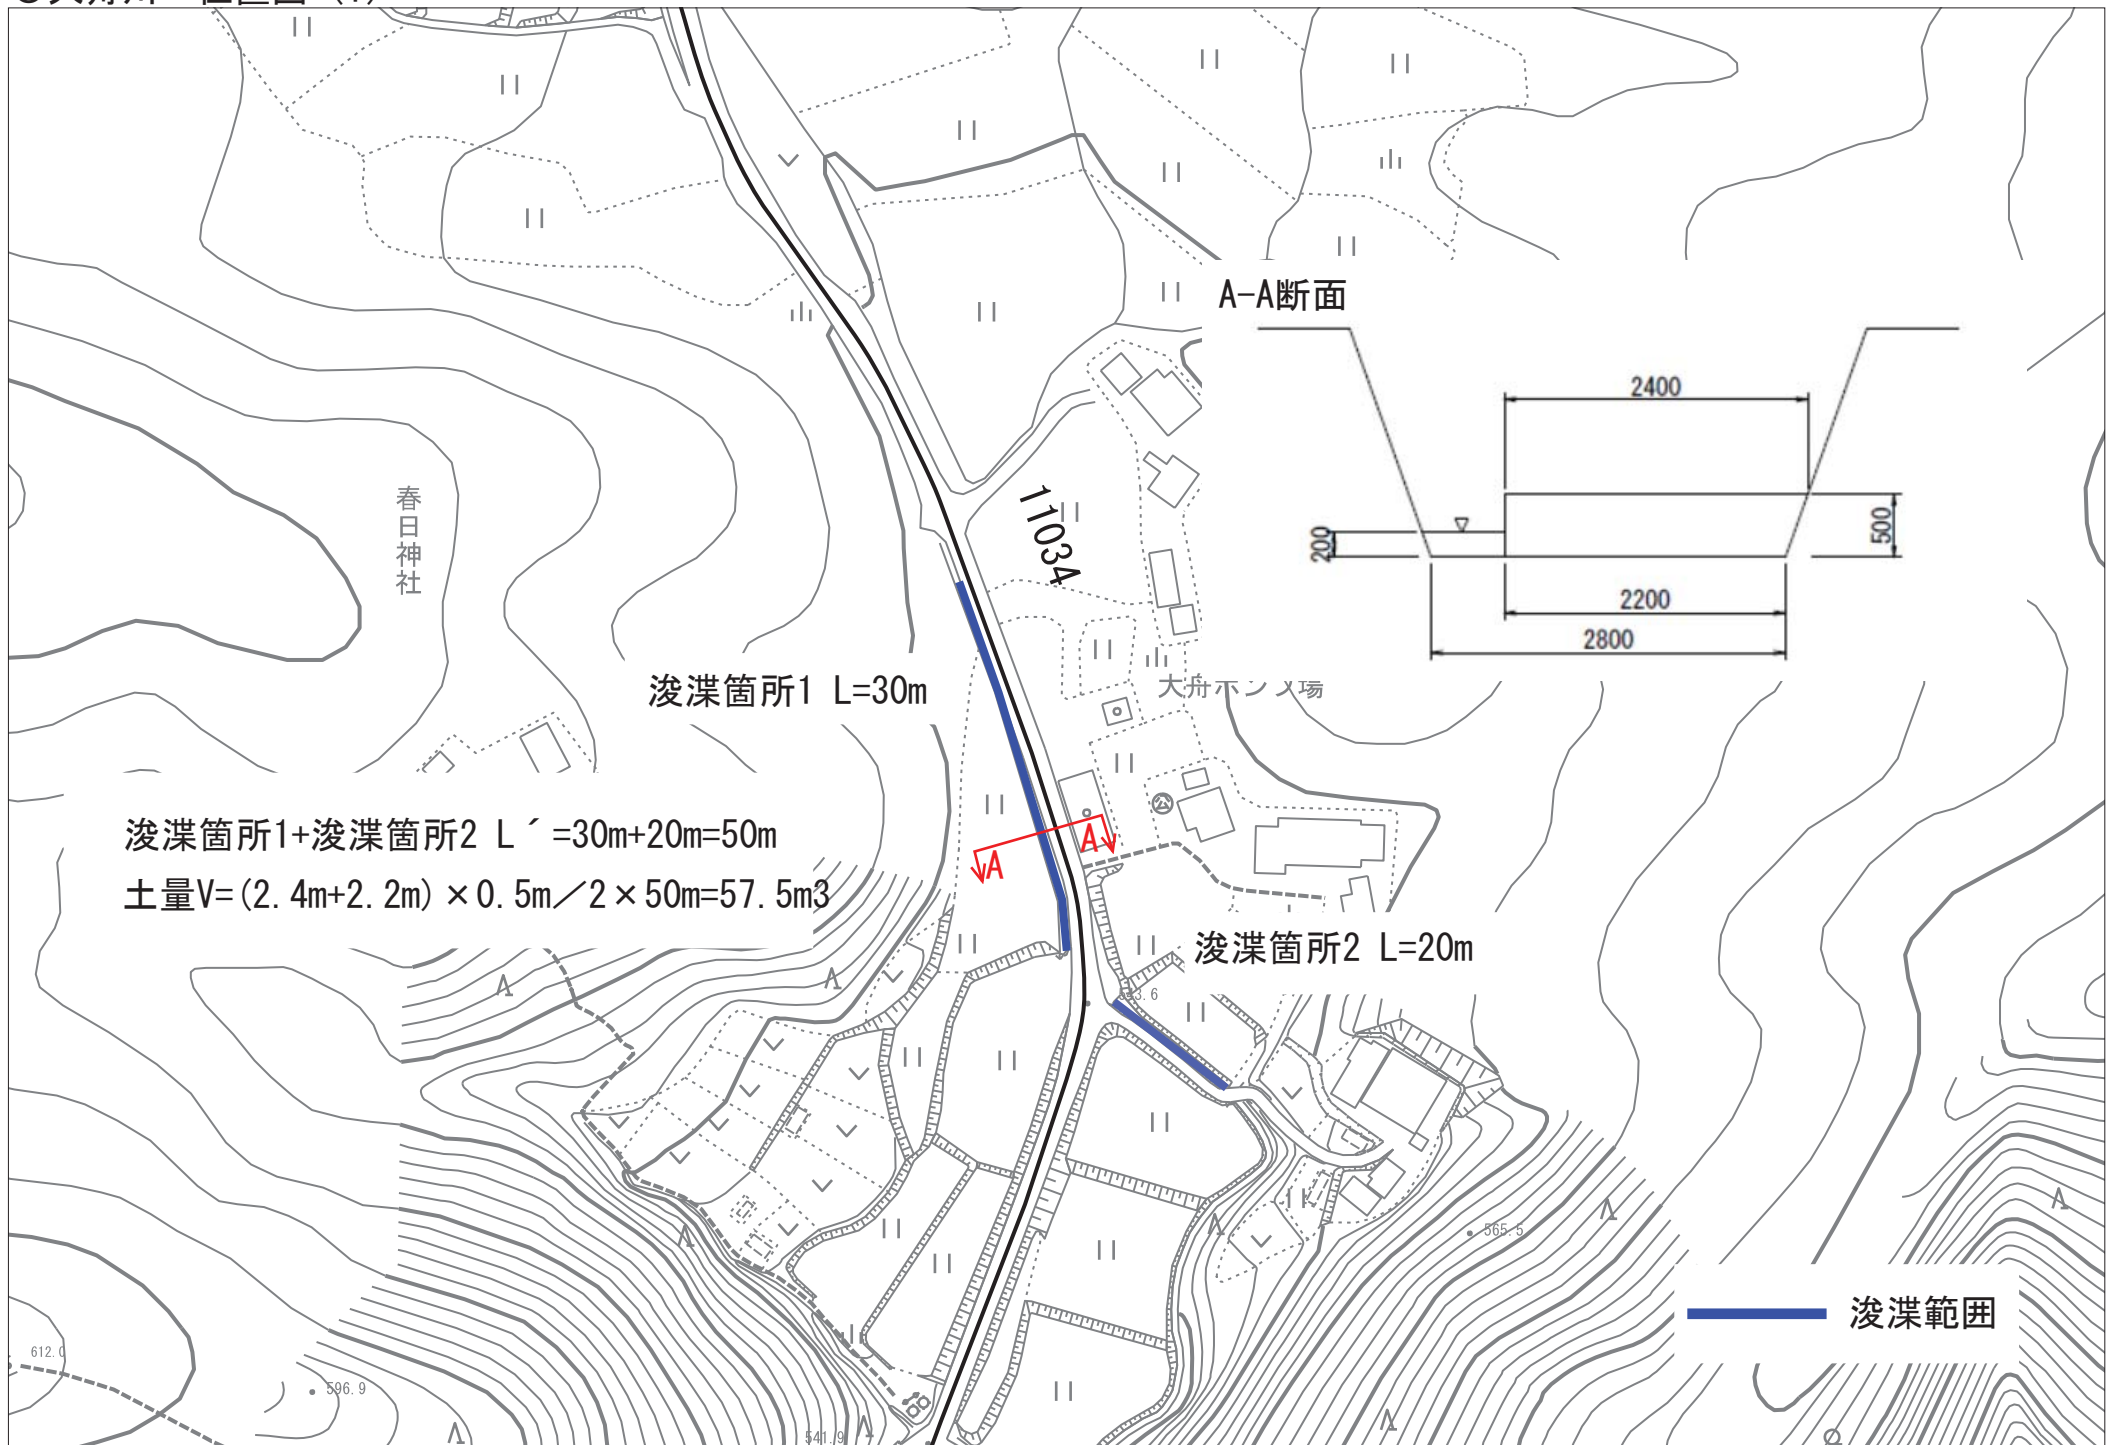

○大舟川 位置図 (2)

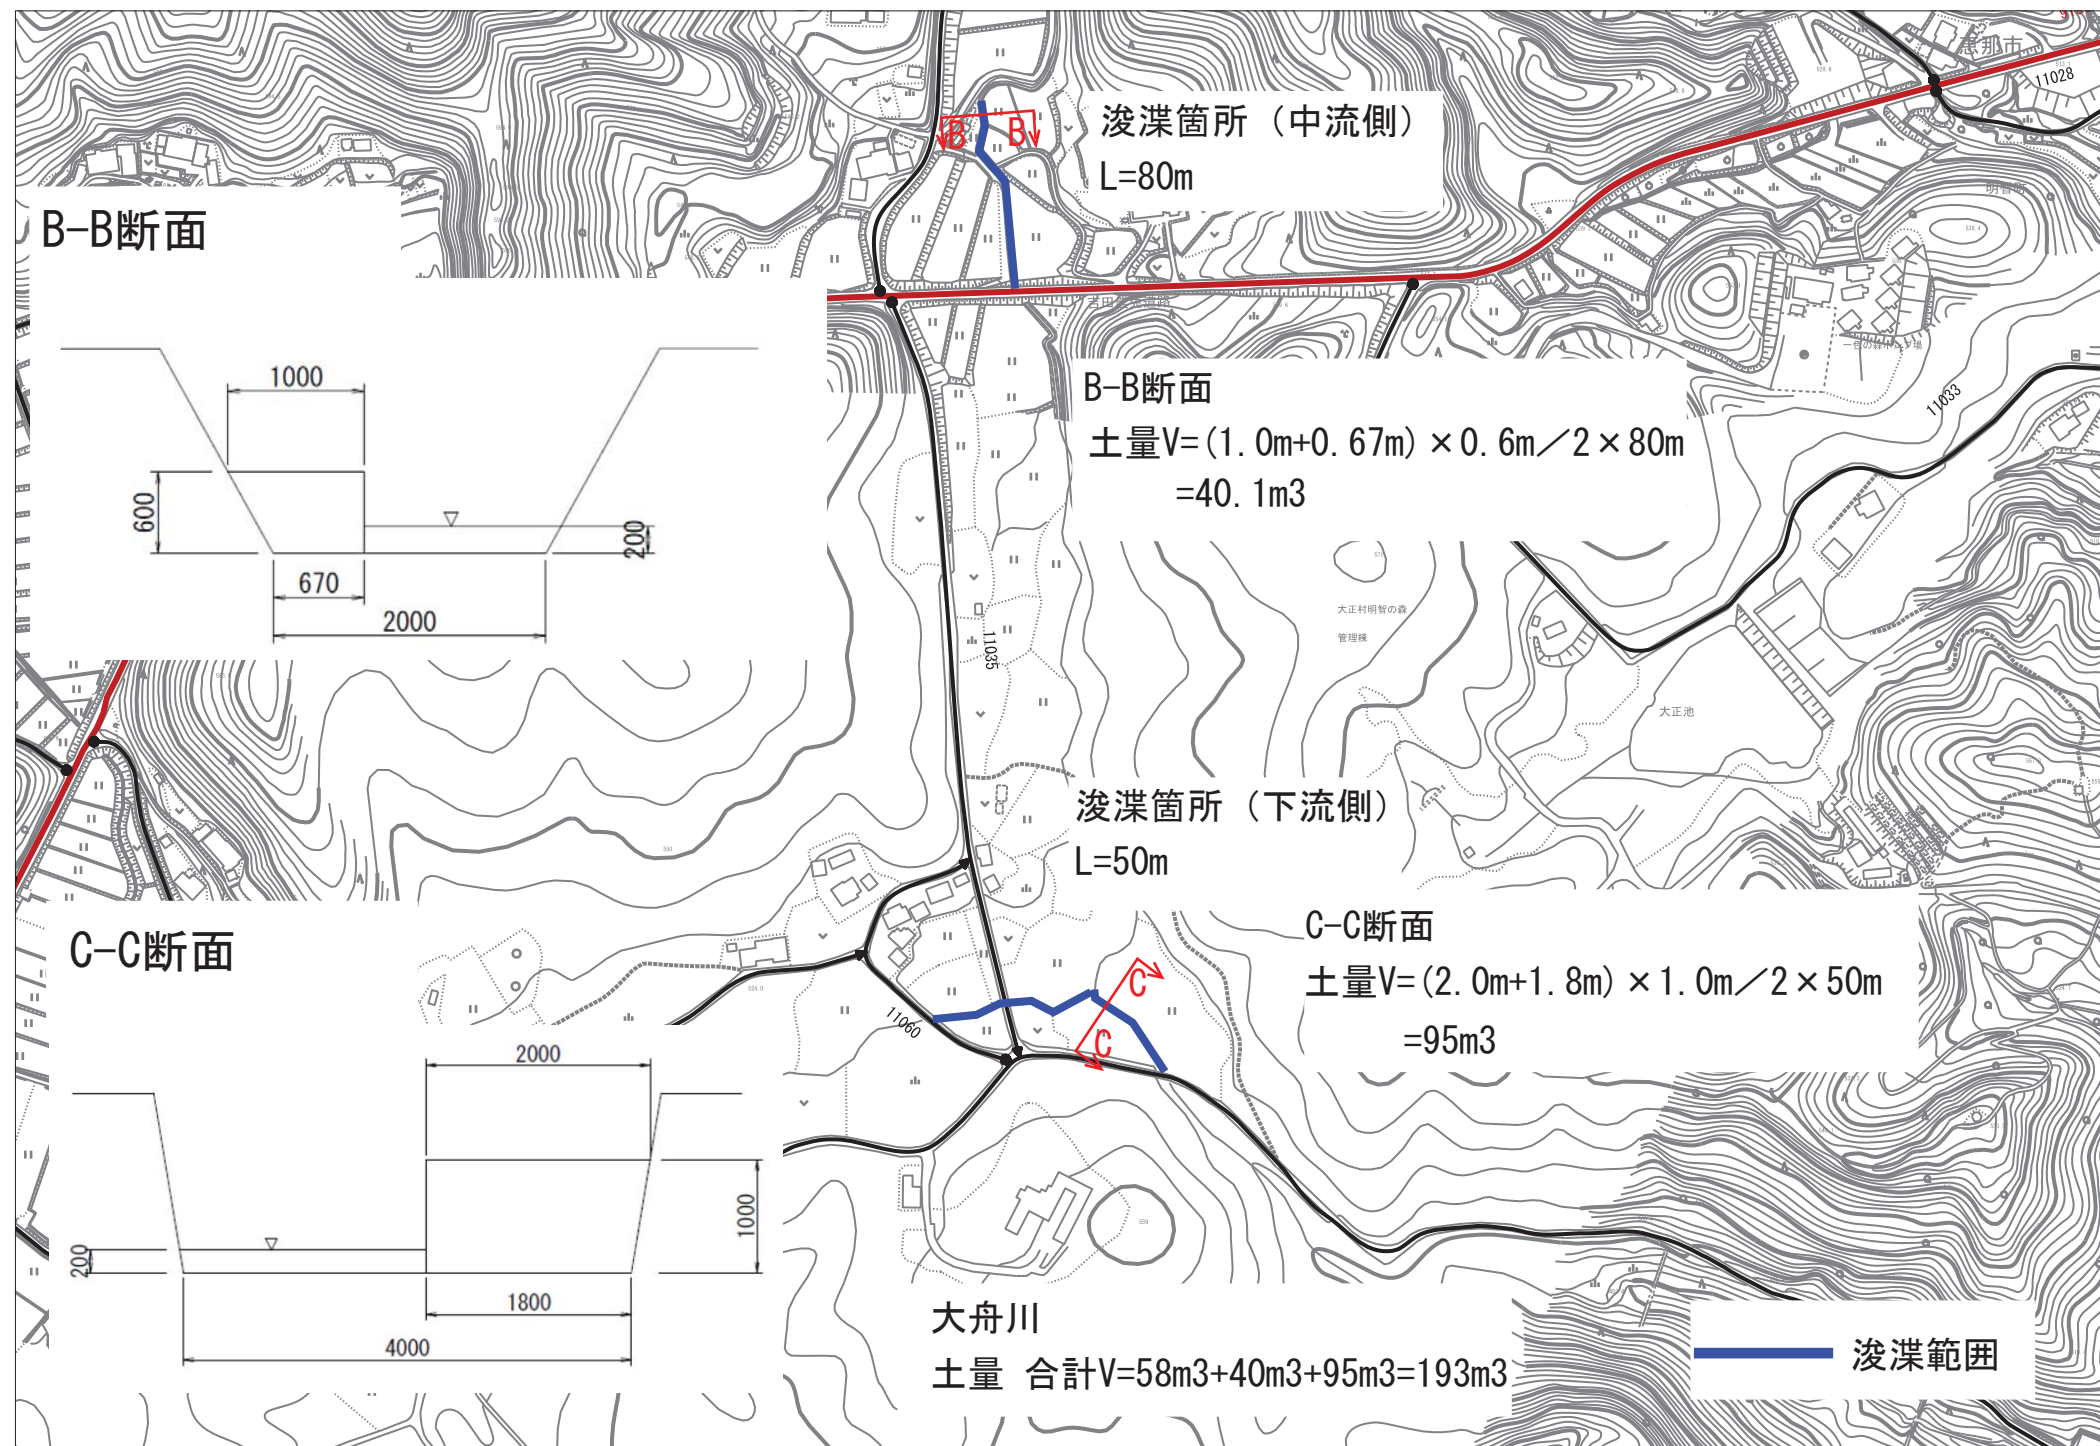

浚渫箇所 L=90m

浚渫範囲

土量 $V = (2.7\text{m} + 2.2\text{m}) \times 1.0\text{m} / 2 \times 90\text{m} = 220.5\text{m}^3$

2700

2200

4000

1000

